
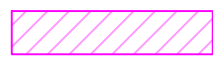
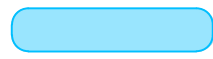
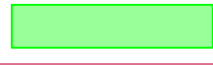


LEGEND

	BUILDINGS SQ FT. 6,000,000
	ROADWAY 4.5 MI.
	PONDS 9,593,250 SQ FT.
	BLUE LINE STREAMS
	WETLAND .69 AC. NOTE A

NOTES:
A: APPLICABLE ONLY IF
THE PROPOSED
DEVELOPMENT
ENCROACHES UPON
THE WETLAND AREA.

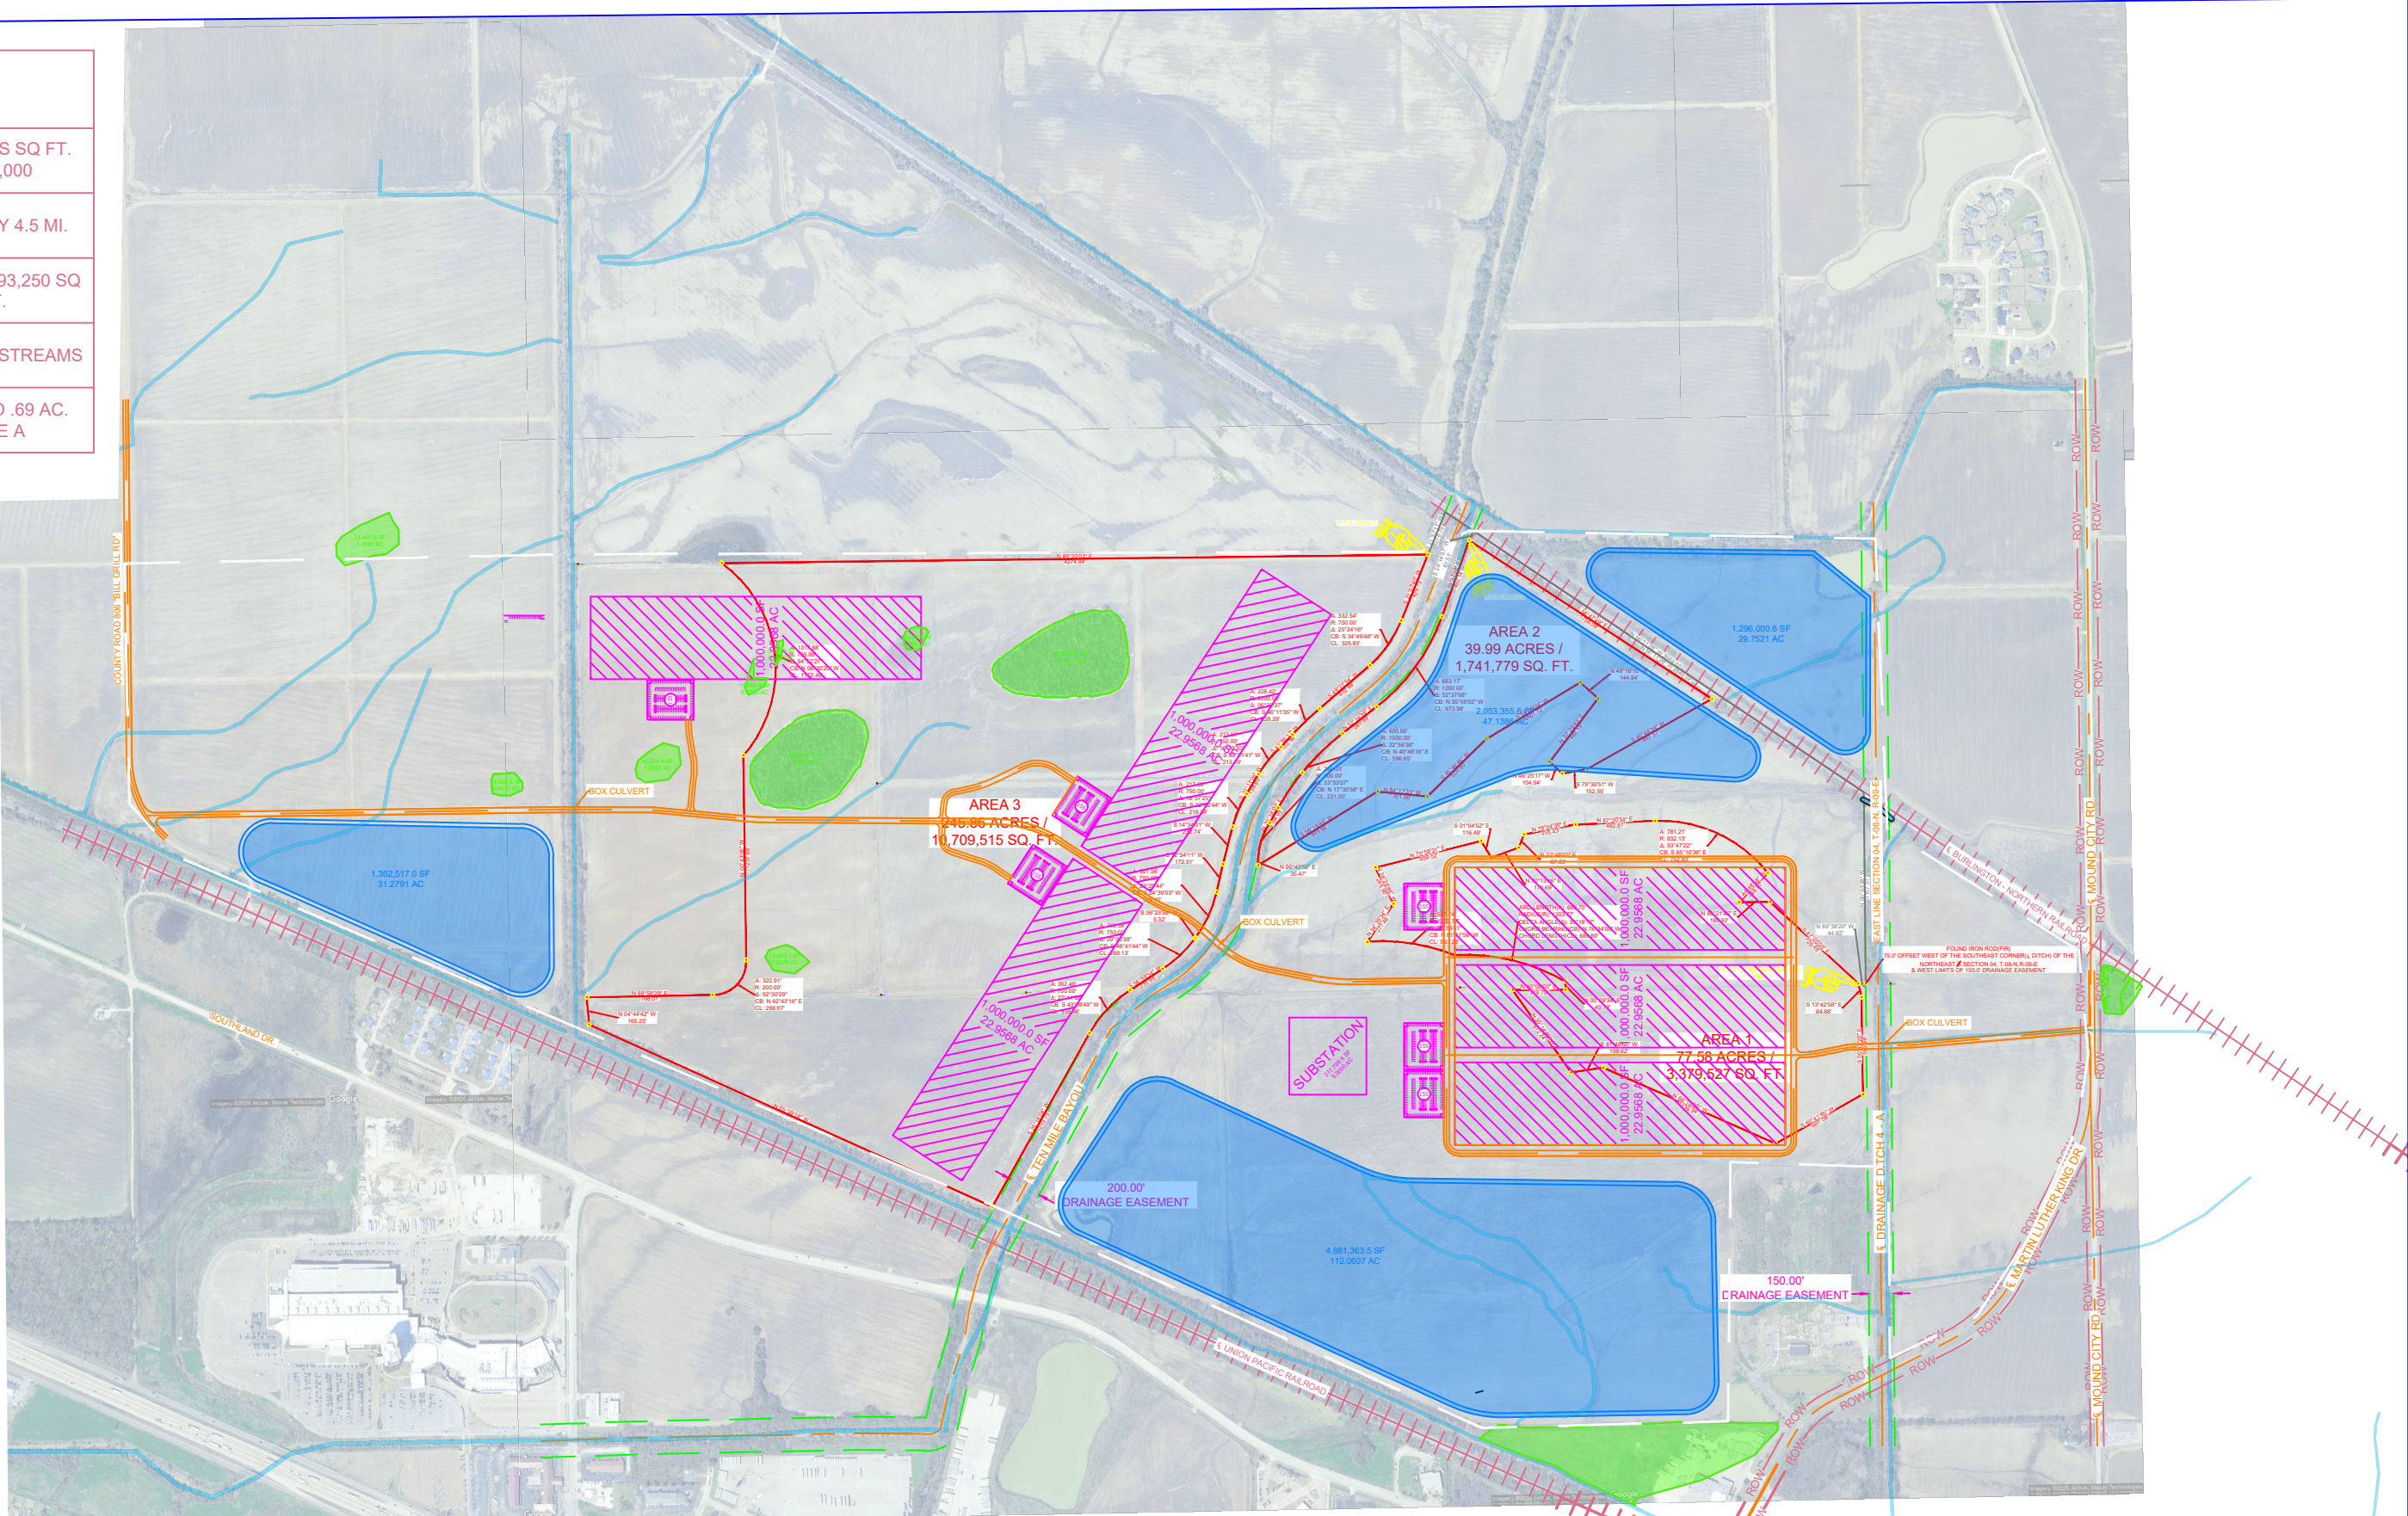

BASIS OF BEARINGS:
GRID NORTH ON 2SEC GPS
ARK SPC SYSTEM, NORTH ZONE
GRAPHIC SCALE
1" = 1000'



SORRELL-SMITH
2SEC
engineering consultants

110 MISSOURI ST. West Memphis, AR 72301 (870) 735-8084

HOPE FIELD GOLDSBY CONCEPT #1

Scale: AS NOTED	Drawn By: JB	Sheet No.
Date: 2026.06.09	Checked By: CN, JB, JS	C - 1.0